











Legend

-  Pump Station
-  Rehabilitation Area
- Existing Gravity Sewer**
-  < 10" Diameter
-  10" - 16" Diameter
-  18" - 21" Diameter
-  24" - 30" Diameter
-  > 30" Diameter
-  Existing Force Main

Project Type:
Rehabilitation

MWS Project Number:
11-SC-145A

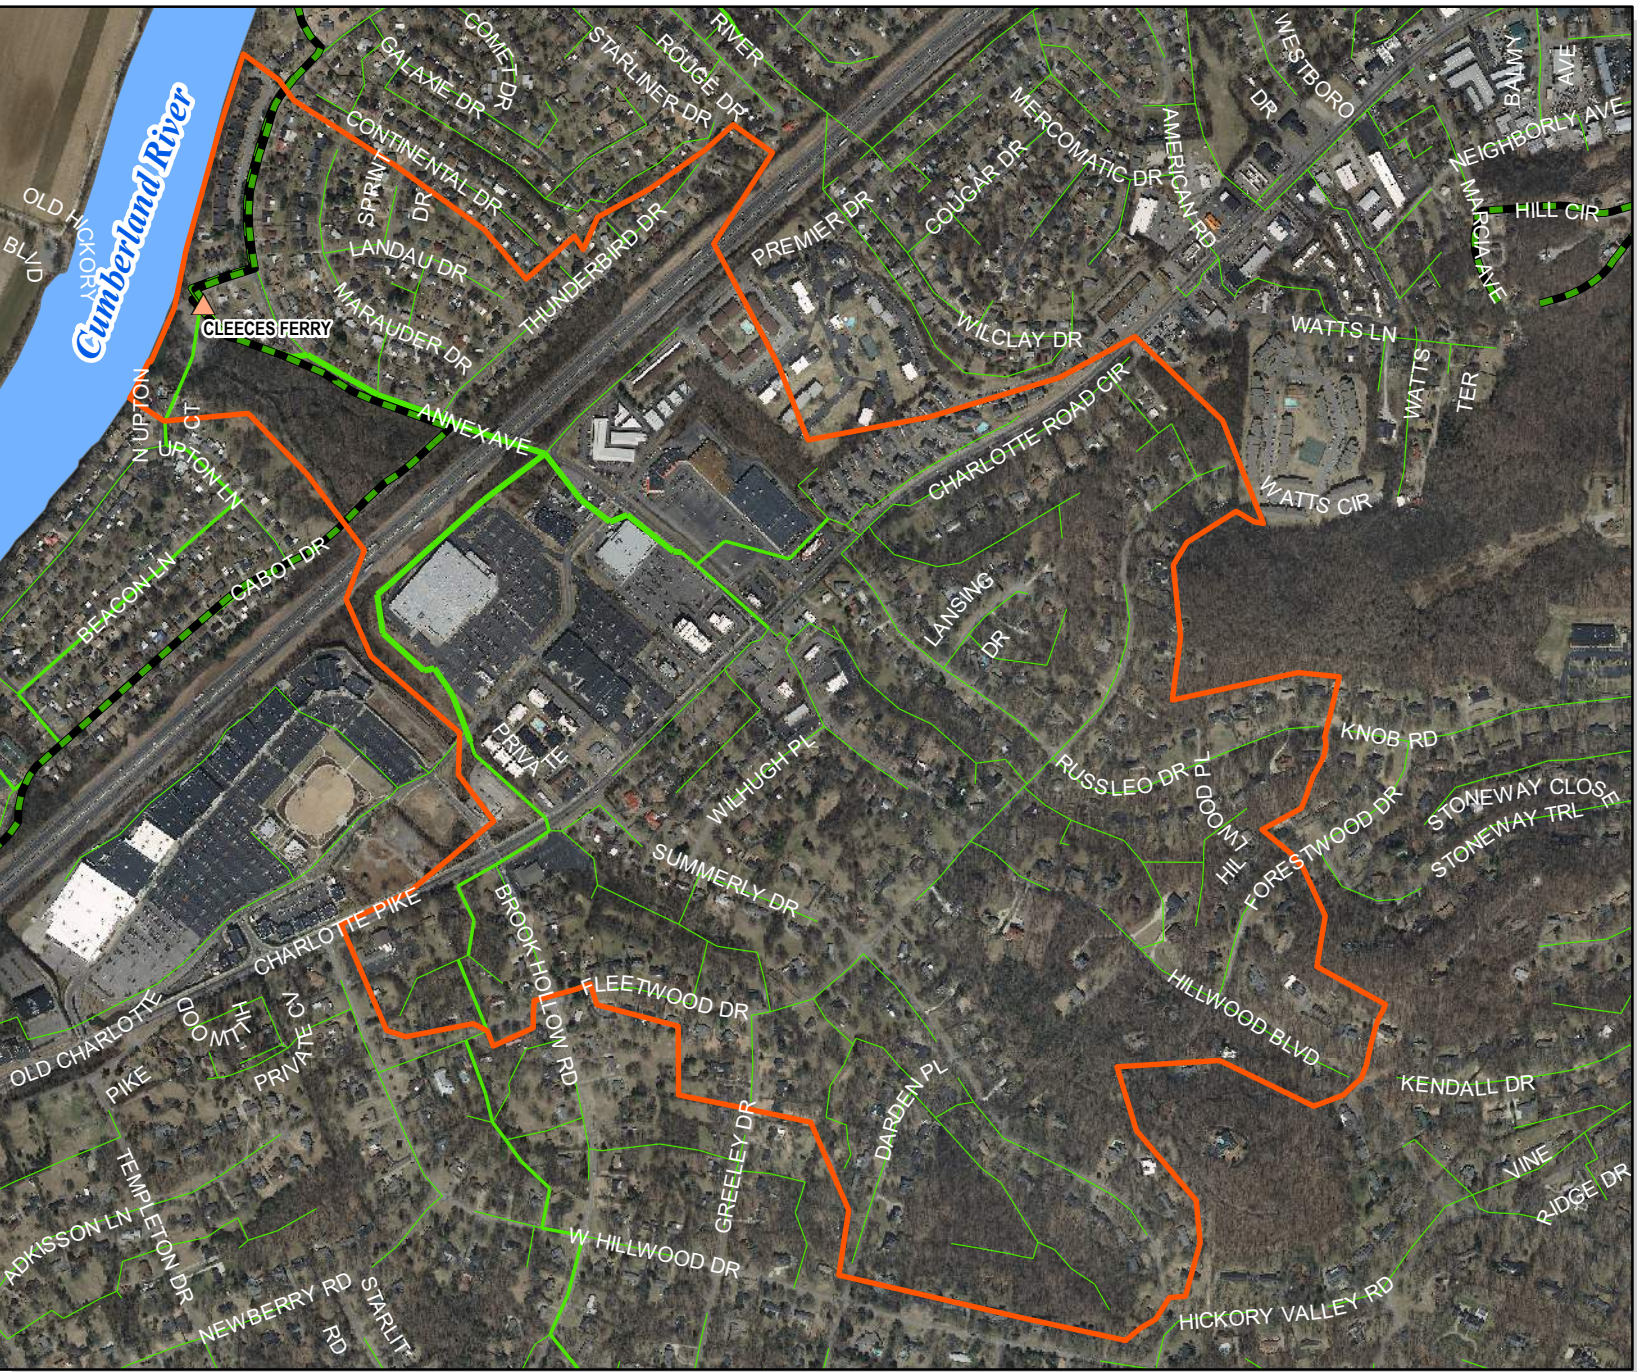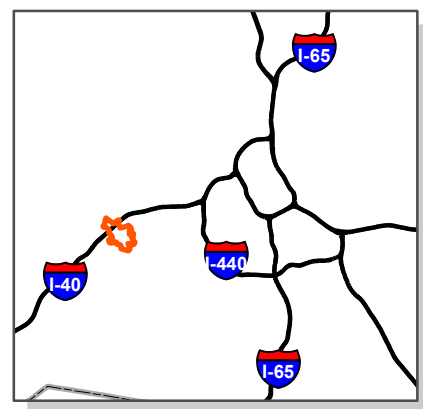

Cleeces Ferry - Area 1 - Summerly Drive

