


 






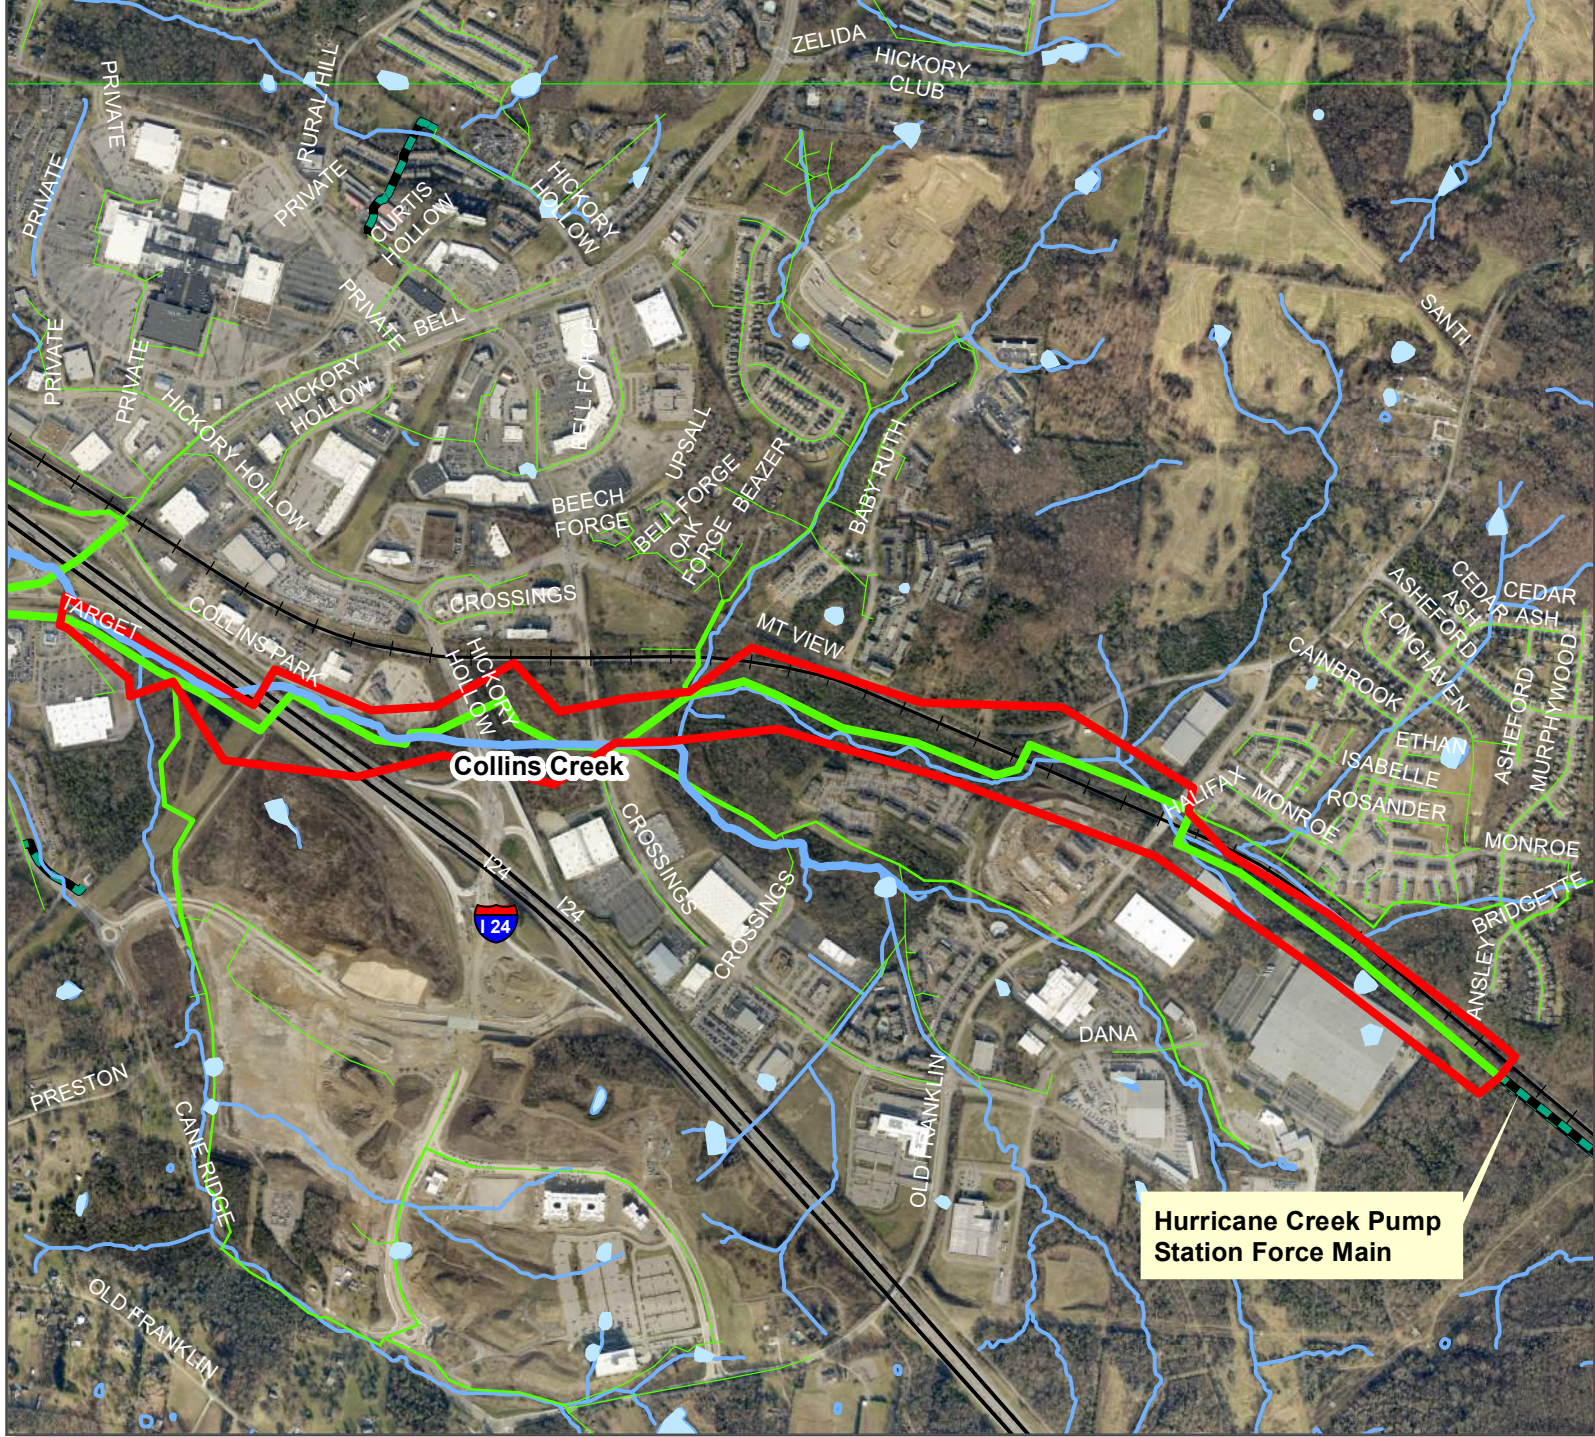
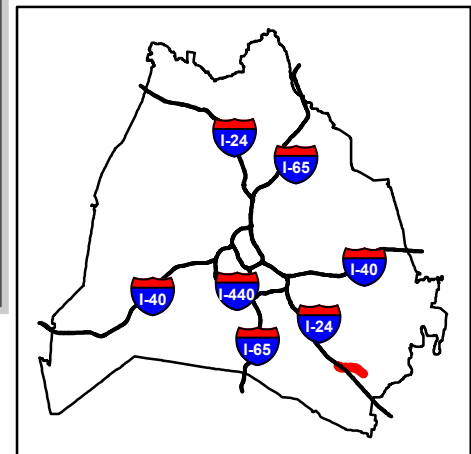


Legend

-  Wetlands
-  Rehabilitation Area
-  CSX Railroad
-  Creeks
-  Existing Force Main
- Existing Gravity Sewer**
-  < 10" Diameter
-  10" - 16" Diameter
-  18" - 21" Diameter
-  24" - 30" Diameter
-  > 30" Diameter

Project Type:
Rehabilitation

MWS Project Number:
11SC118C



Mill Creek - Collins Creek Rehabilitation - Area 2

