













Legend

-  Pump Stations
 -  Proposed Force Main
 -  Waterbodies
 -  Parcels
- Existing Gravity Sewer**
-  < 10" Diameter
 -  10" - 16" Diameter
 -  18" - 21" Diameter
 -  24" - 30" Diameter
 -  > 30" Diameter
 -  Existing Force Main



**Project Number:
22SC0132**

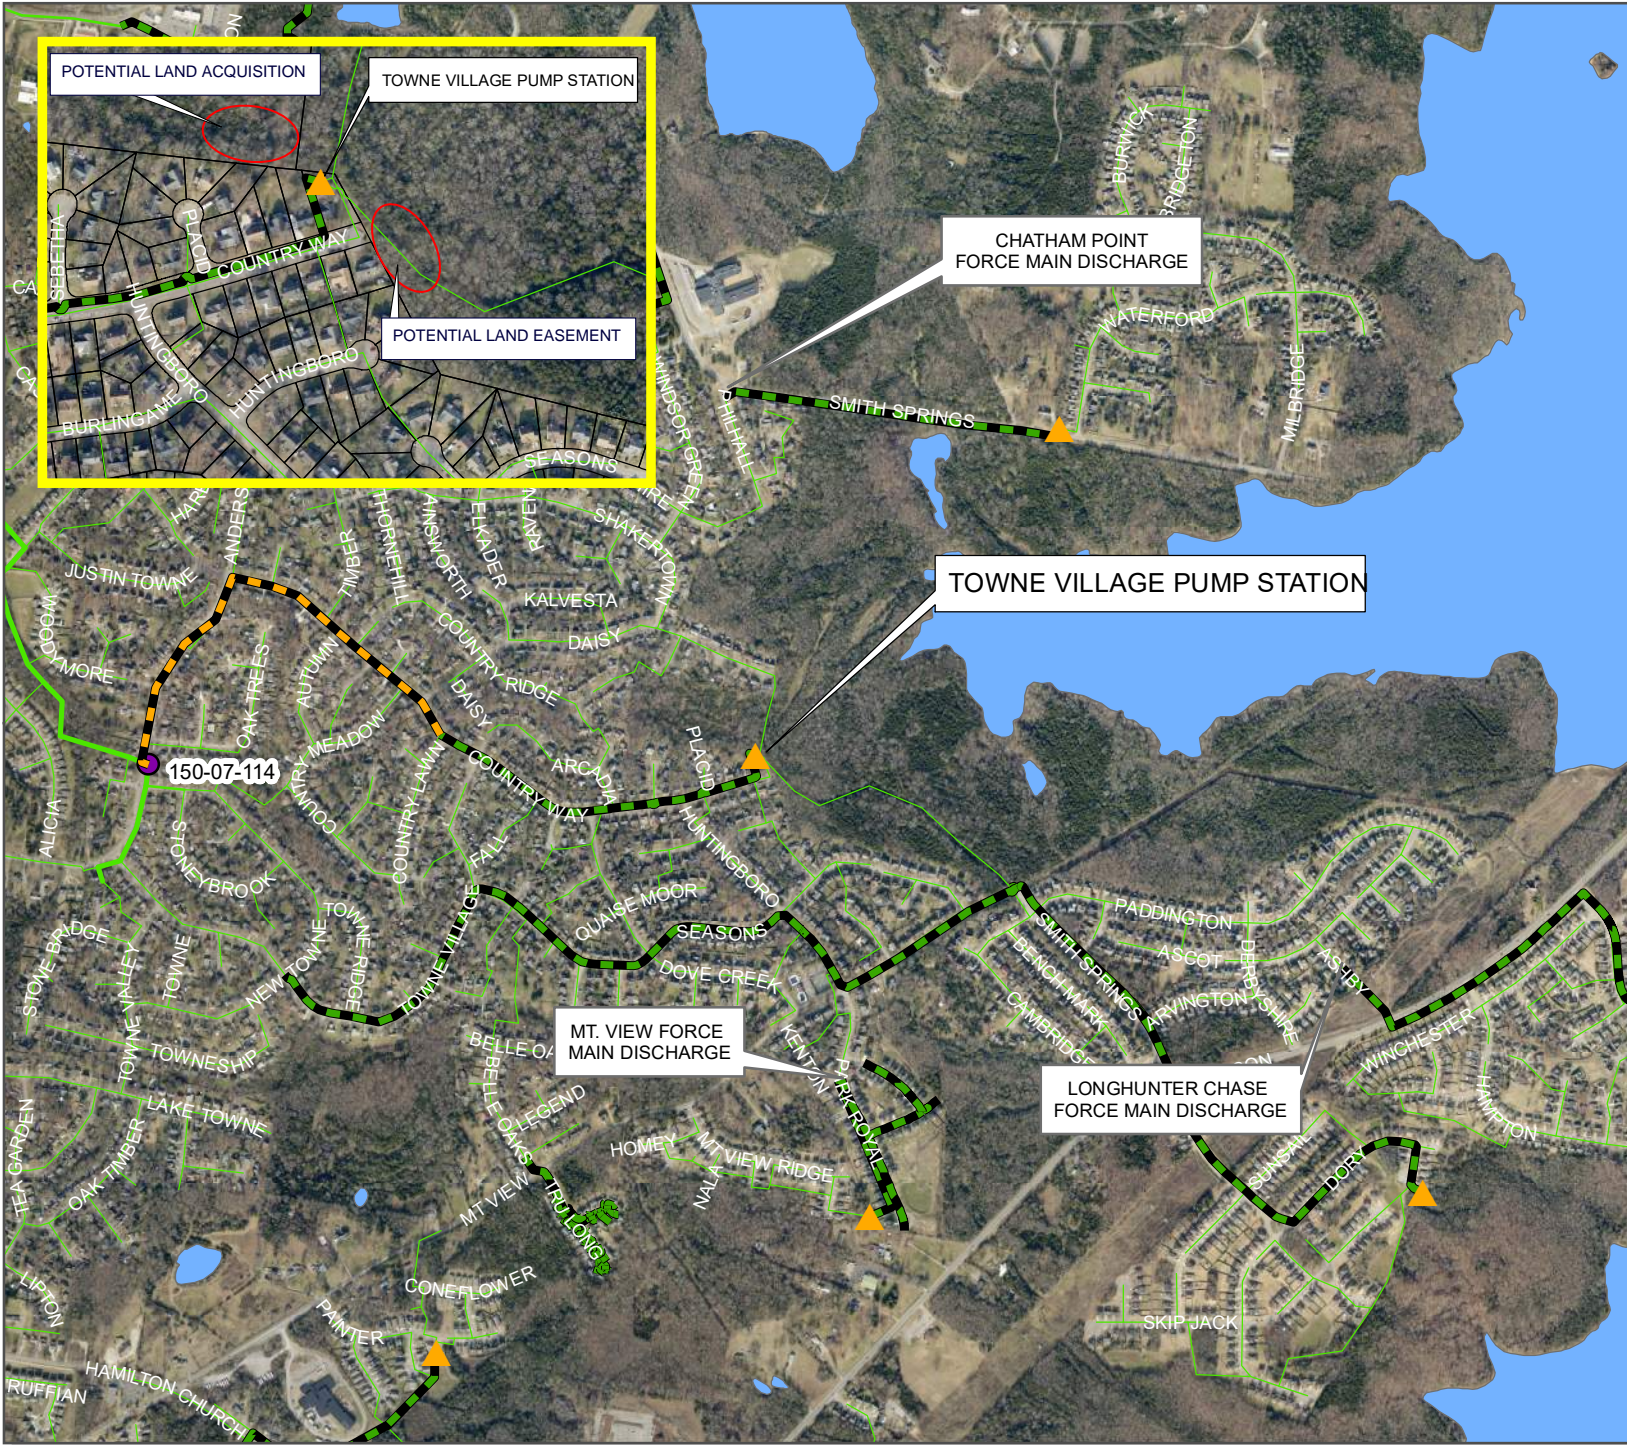**Project Type:
Pump Station Upgrade**

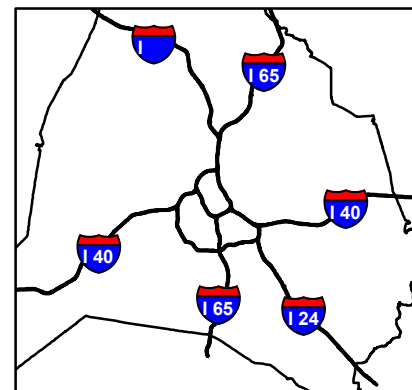

Towne Village Pump Station Upgrades

