









**Legend**



-  Pump Stations
-  Railroad
-  Rehabilitation Area

**Existing Gravity Sewer**

-  < 10" Diameter
-  10" - 16" Diameter
-  18" - 21" Diameter
-  24" - 30" Diameter
-  > 30" Diameter

**Project Type:**  
Rehabilitation

**Project Number:**  
22SC0241

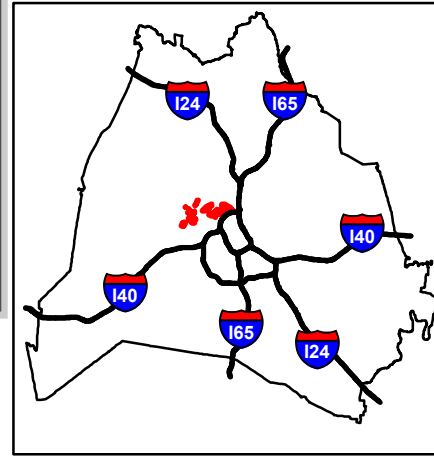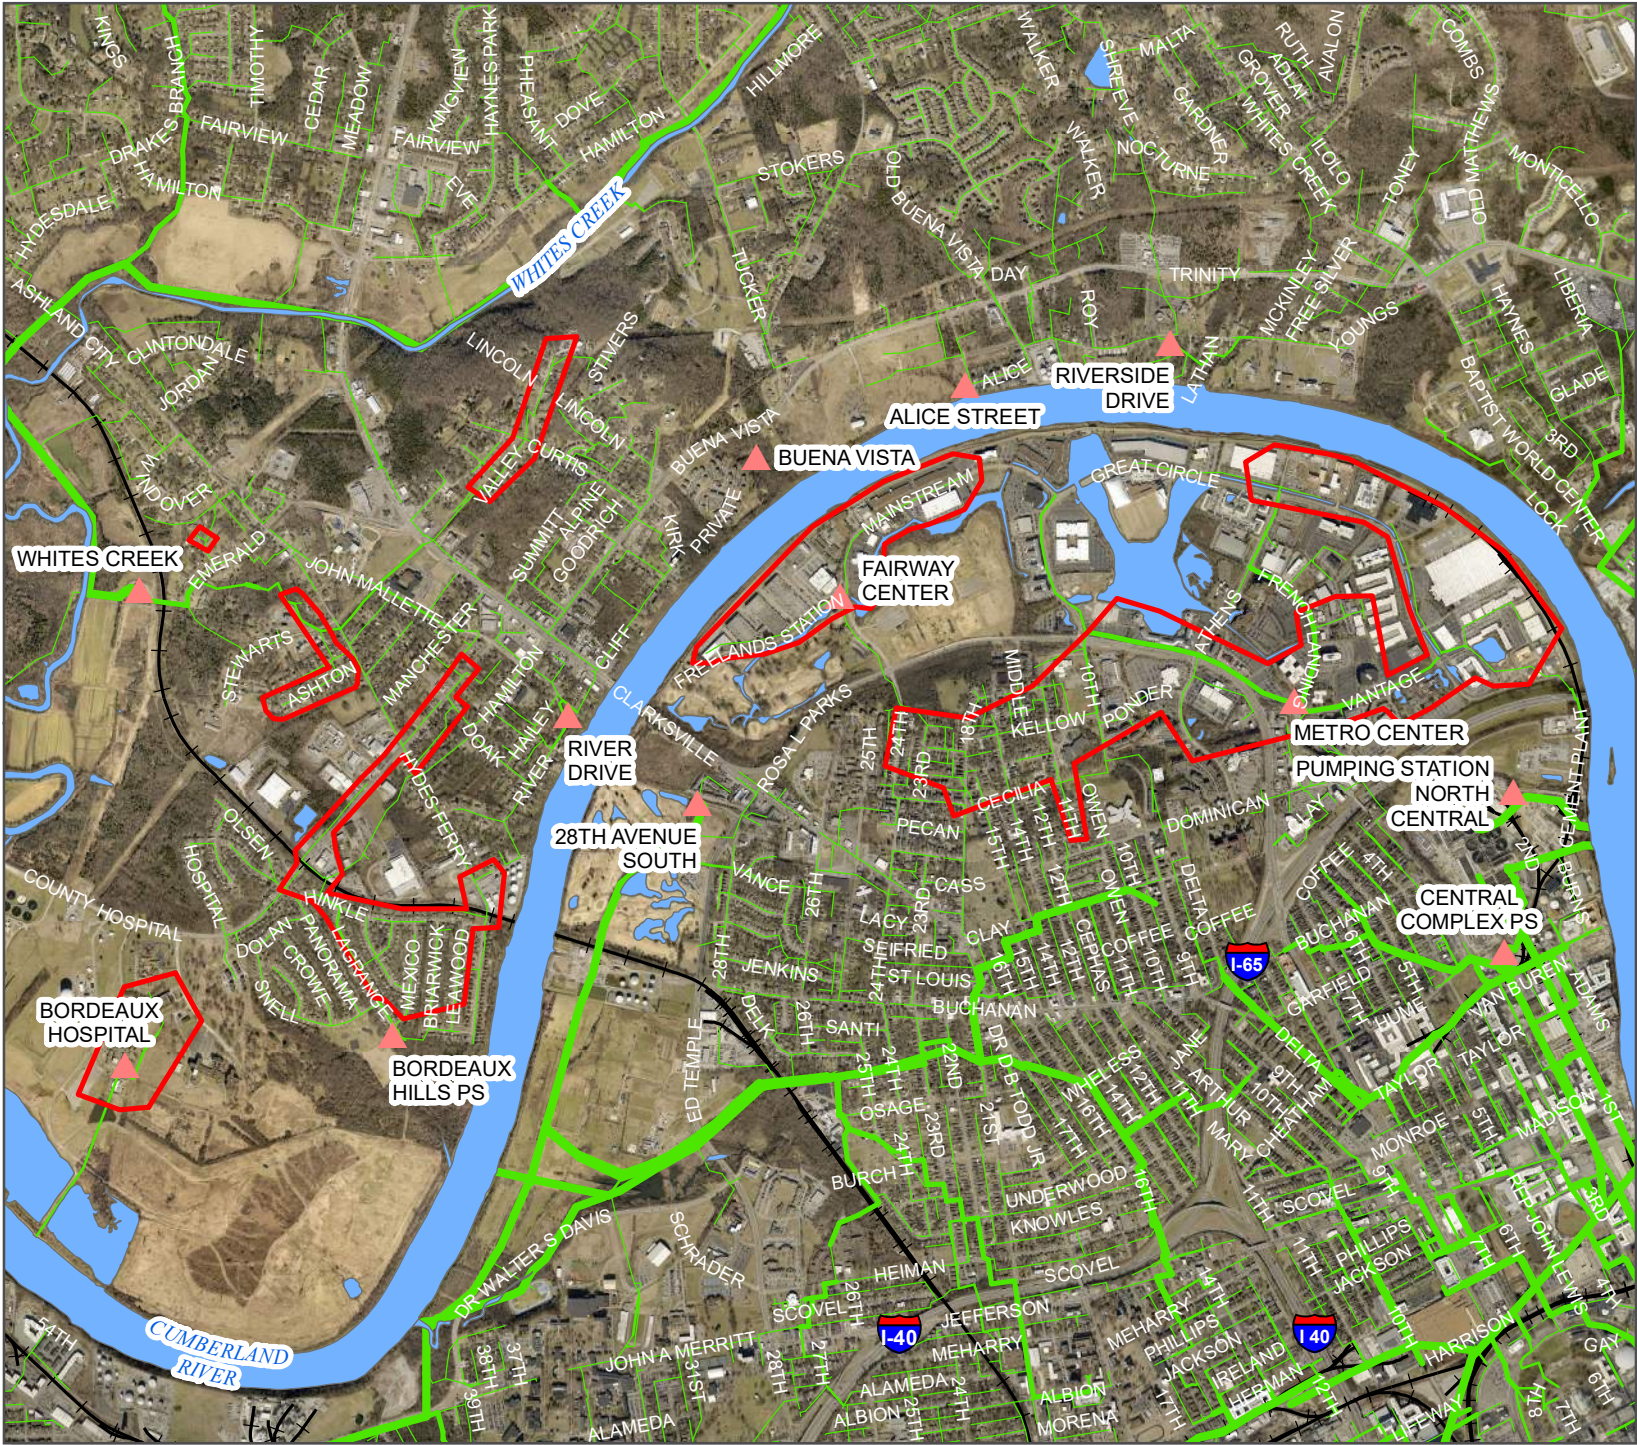

**Annual Rehabilitation - Bordeaux and Metro Center**

